


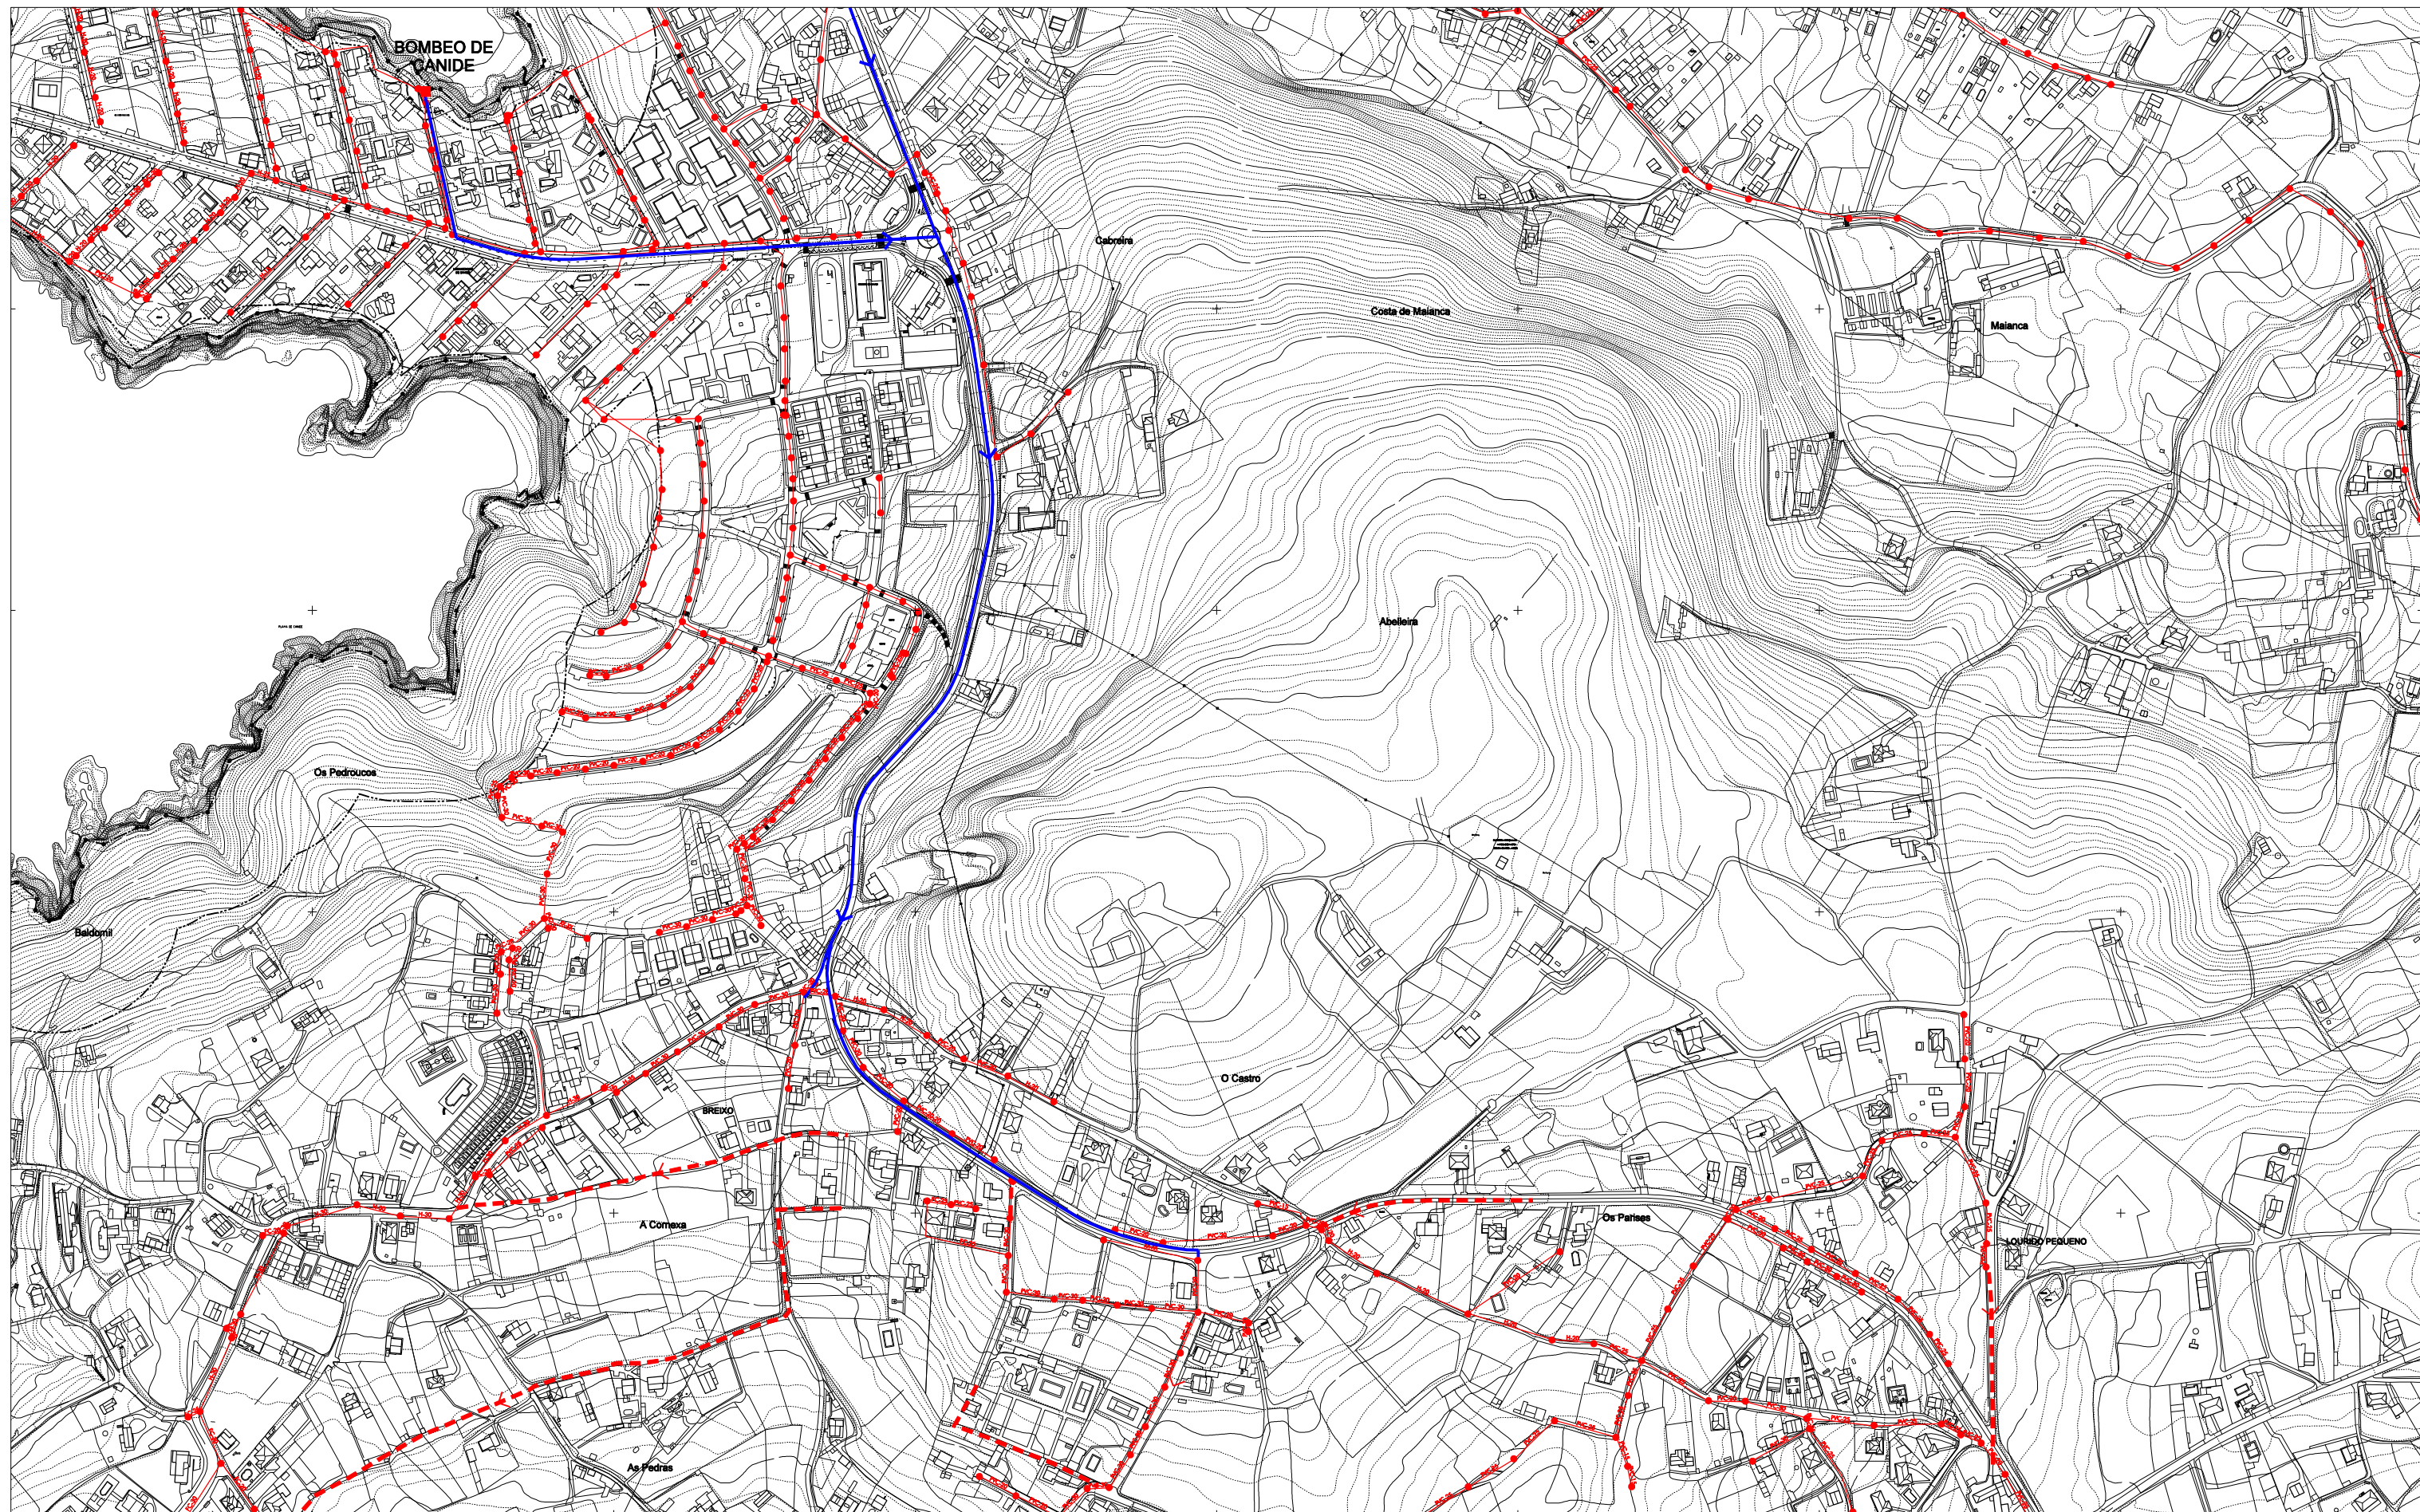

CONDUCCIÓN DE REDE FECAL



TUBERIA DE IMPULSIÓN



NOVAS CONDUCCIÓN PROXECTADAS



NOVOS COLECTORES PROXECTADOS

**POZO**

BOMBEO



E.D.A.R.

	1	2	3
	4	5	6
	7	8	9
	10	11	12
	13	14	15
16	17	18	19
20	21	22	23
24	25	26	27
	28	29	30
		31	



OFICINA DE PLANEAMIENTO S.A.
DECEMBRO 2014

DOCUMENTO
APROBACION DEFINITIVA

CONCELLO DE OLEIROS
**REVISION E ADAPTACION DO
PLAN XERAL MUNICIPAL DE ORDENACION**



	PLANO N
--	---------

ORDENACION

INFRAESTRUTURAS DE SERVICIOS URBANISTICOS

SANEAMIENTO

4.1.11