



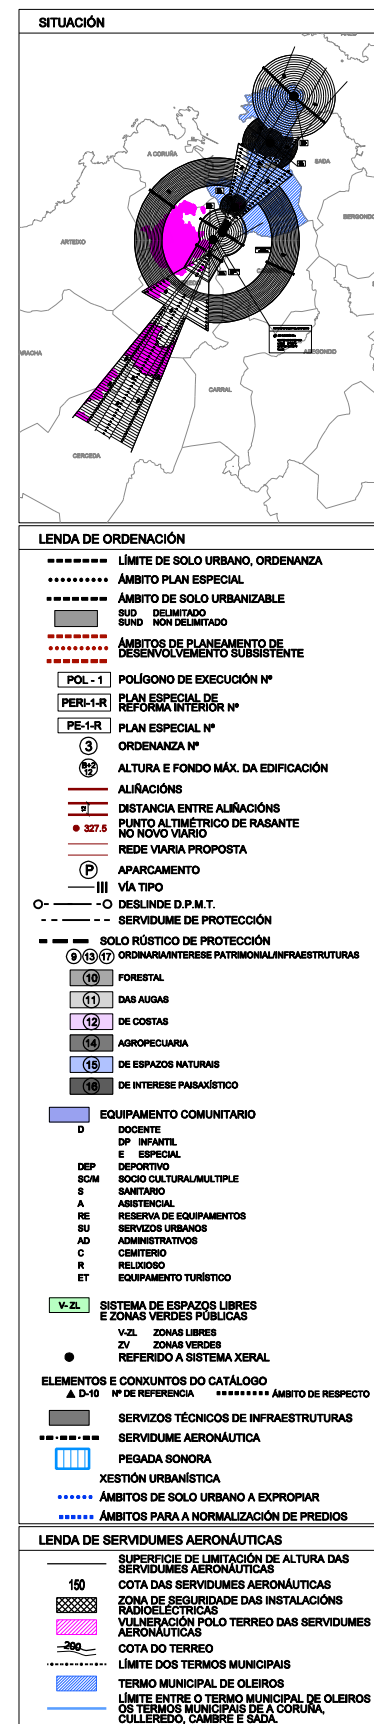

CONCELLO DE OLEIROS

REVISION E ADAPTACION DO PLAN XERAL MUNICIPAL DE ORDENACION


DOCUMENTO APROBACIÓN DEFINITIVA
DECEMBRO 2014

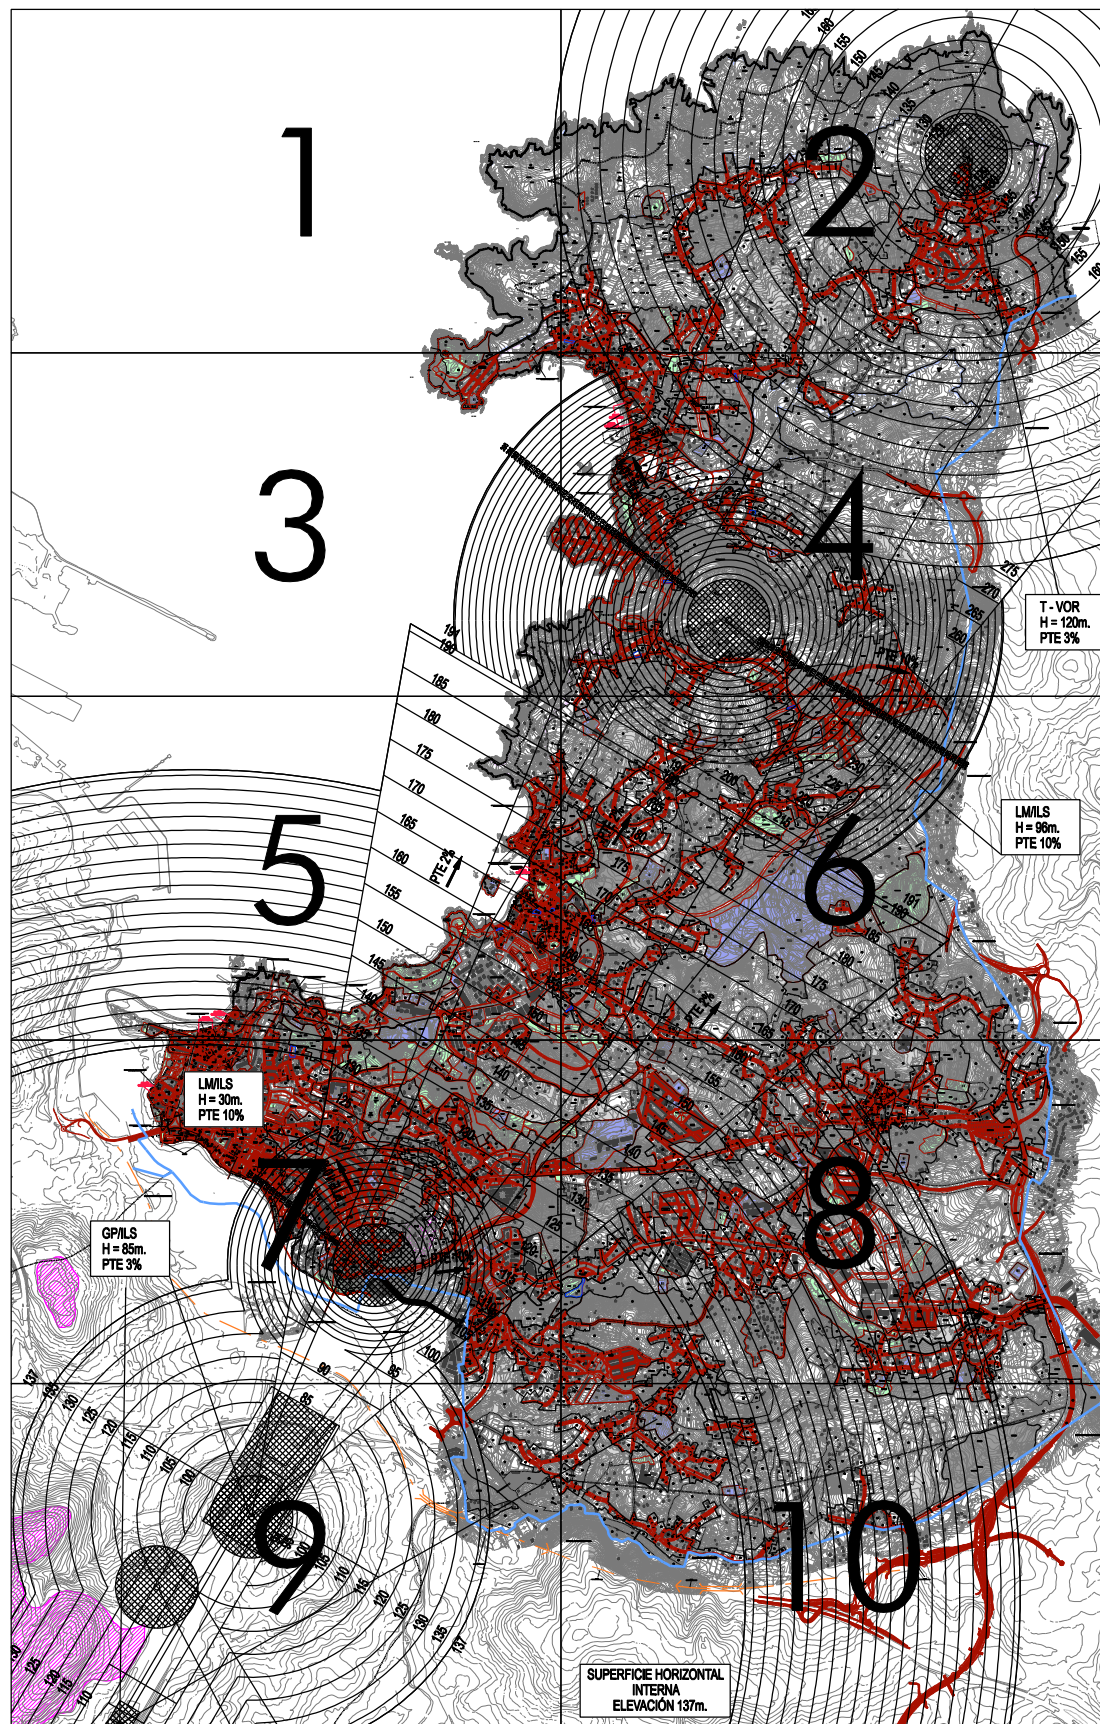

6.2

SERVIDUMES AERONAUTICAS

SERVIDUMES DE AERODROMO E INSTALACIONES RADIOELECTRICAS

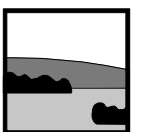

OFICINA DE
PLANEAMIENTO S.A.